


PG. 3 pg. 46

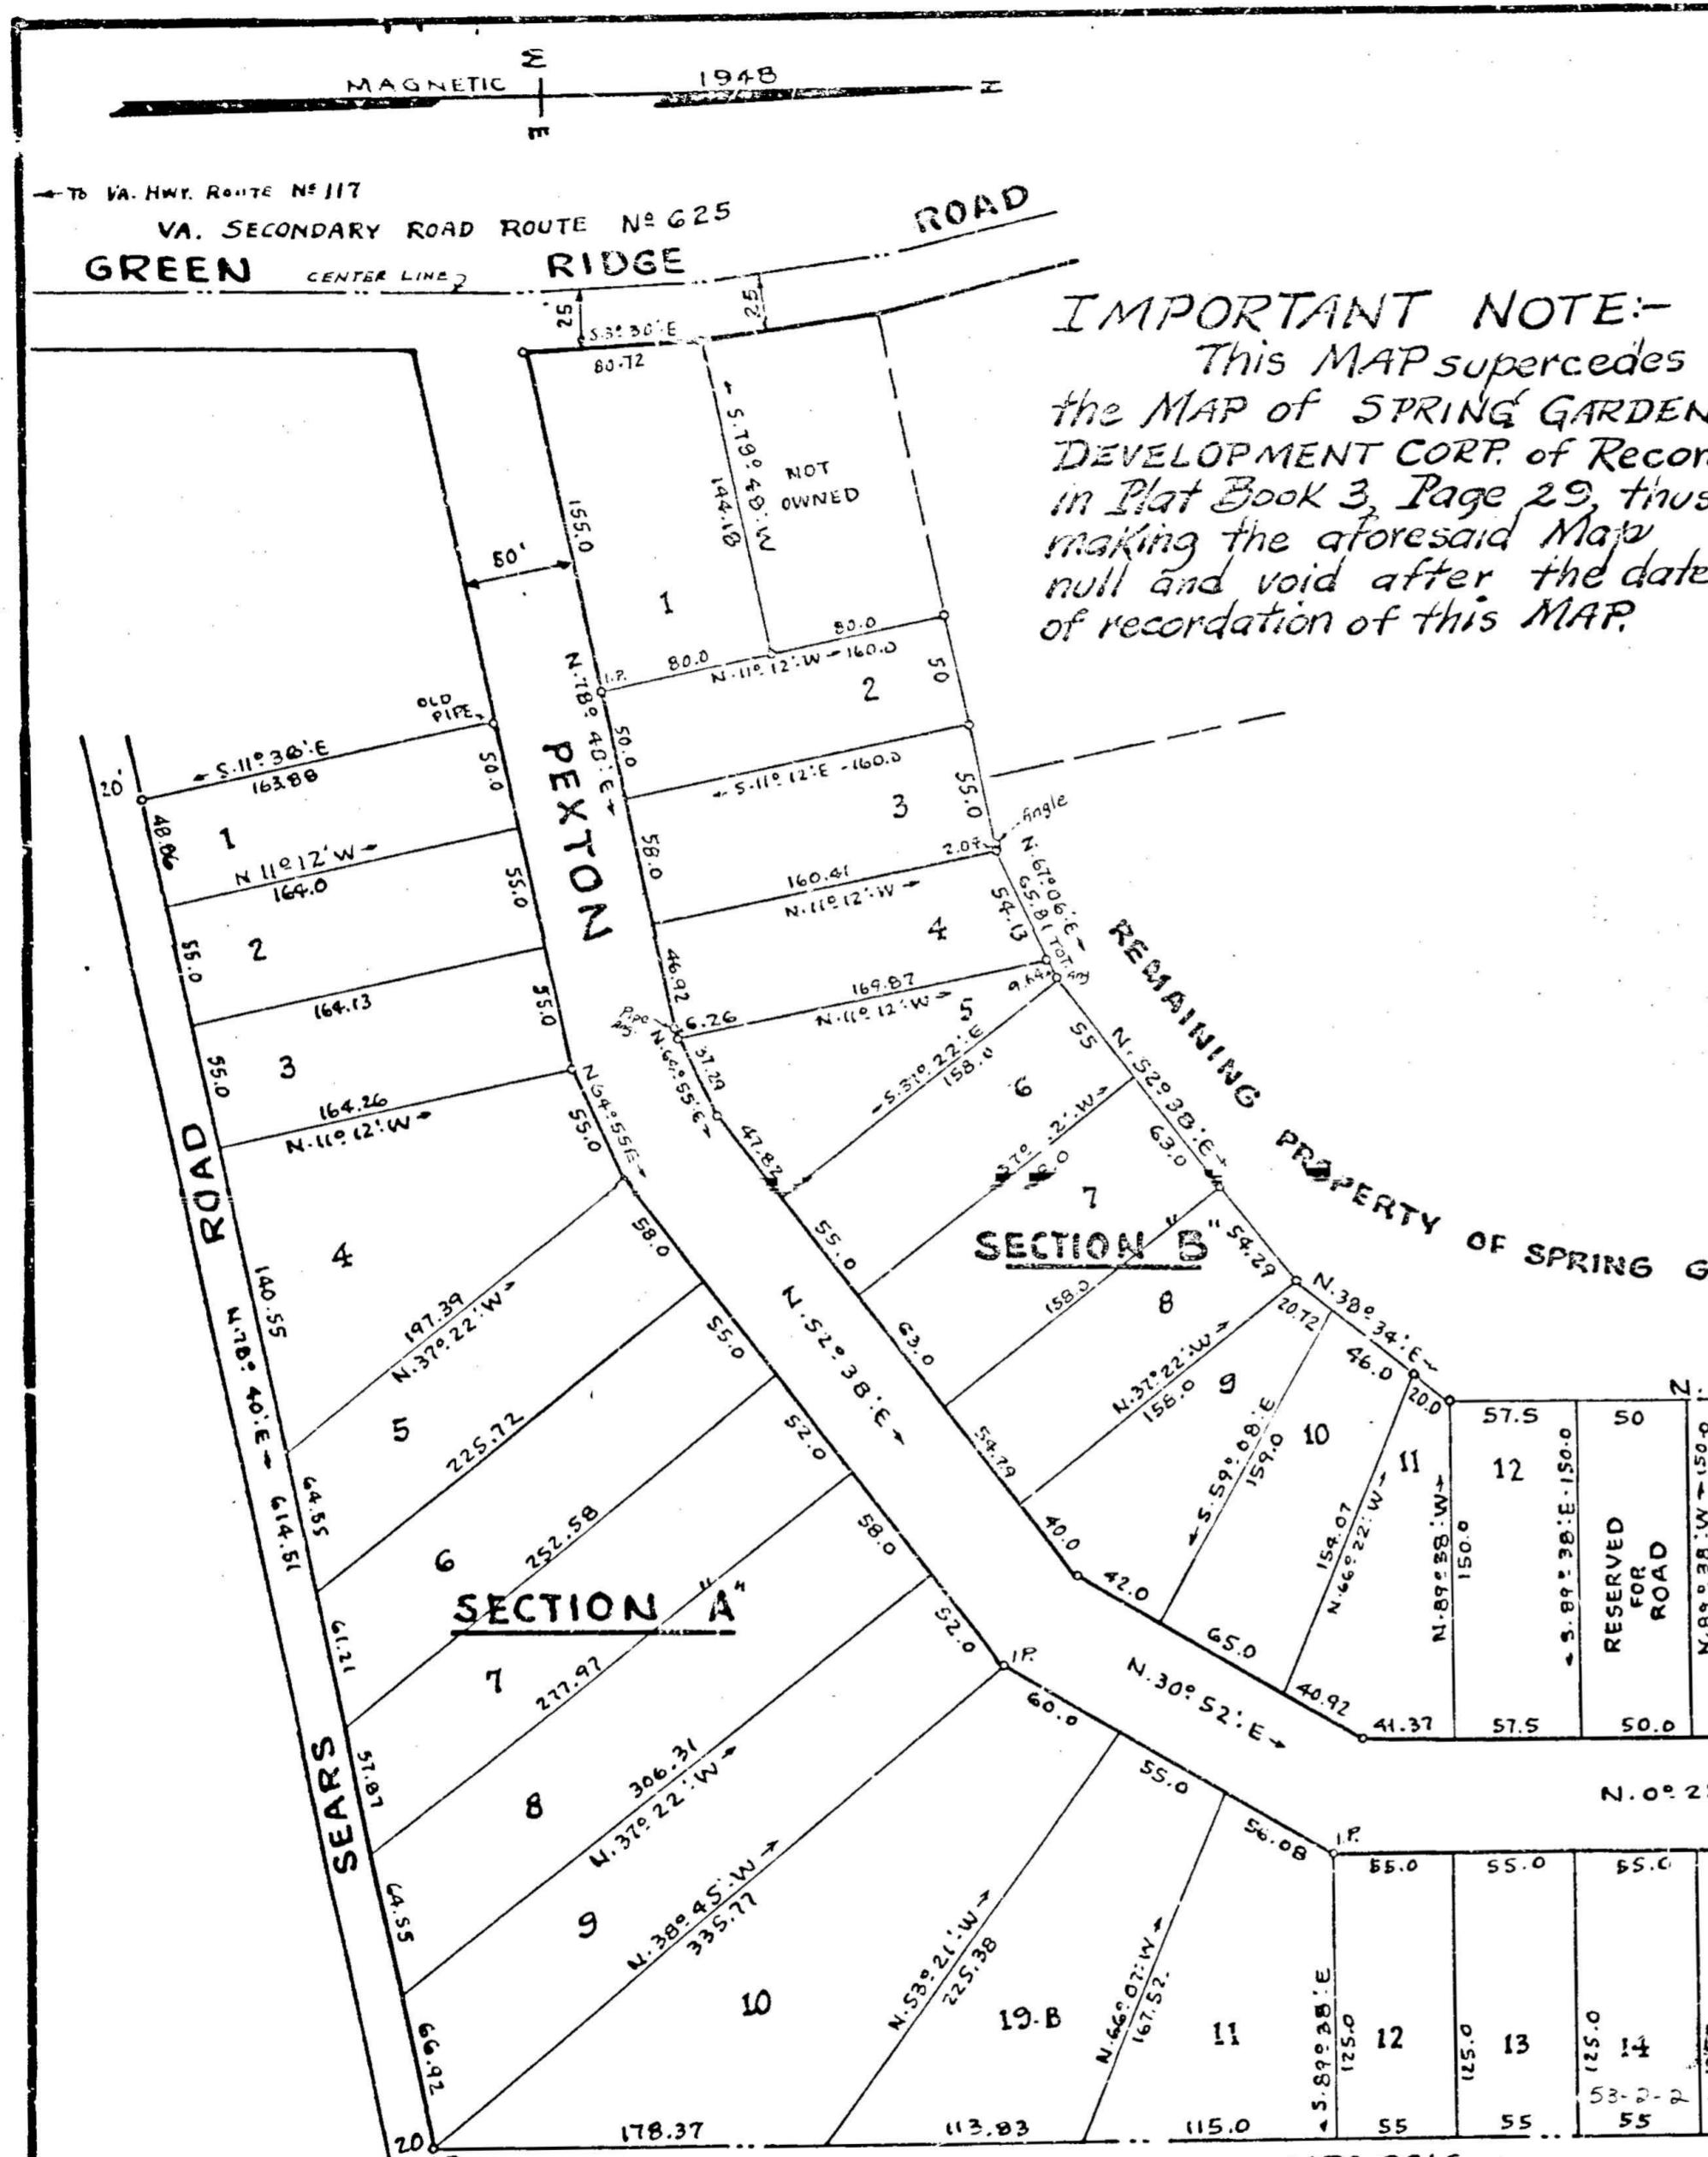

-REVISED-
MAP
SHOWING
PROPERTY OF
-SPRING GARDEN DEVELOPMENT CORP.-
ON THE GREEN RIDGE ROAD
ROANOKE CO. VIRGINIA.

BY: C. B. MALCOLM
STATE CERT. ENGR.

DATE: OCTOBER 14, 1948.

NOTE BOOK - J-3-1948.

SCALE: 1" = 60'.

KNOW ALL MEN BY THESE PRESENTS, TO WIT:
THAT RUSSELL CANNADAY, PRESIDENT, AND L. L. LESTER, SECRETARY,
OF THE SPRING GARDEN DEVELOPMENT CORP., OWNERS OF THE TRACT OF LAND SHOWN
HEREON, BOUNDED BY THE COURSES AND DISTANCES AS SHOWN, WHICH LAND IS SUB-
DIVIDED INTO LOTS AND BLOCKS SHOWN HEREWITHE. THE OWNERS CERTIFY THAT THEY
HAVE SUBDIVIDED THIS LAND INTO THE LOTS AS SHOWN HEREON, ENTIRELY WITH THEIR
OWN FREE WILL AND CONSENT, AS REQUIRED BY THE CODE OF VIRGINIA.

IN WITNESS WHEREOF, IS HEREBY PLACED THE SIGNATURES AND SEALS OF THE SAID
OFFICIALS ON THIS 29th DAY OF October 1948.

Russell Cannaday (SEAL)
PRESIDENT

Lawson L. Lester (SEAL)
SECRETARY

CITY OF MARTINSVILLE } TO WIT:
STATE OF VIRGINIA }

ATTEST:

Joseph W. Leach

A NOTARY PUBLIC IN AND FOR THE CITY AND
STATE AFORESAID, DO HEREBY CERTIFY THAT RUSSELL
CANNADAY, PRESIDENT, AND L. L. LESTER, SECRETARY OF
THE SPRING GARDEN DEV. CORP., WHOSE NAMES ARE
SIGNED TO THE ANEXED WRITING, BEARING
DATE OF 30 October 1948,
HAVE PERSONALLY APPEARED BEFORE ME IN
MY CITY AND STATE, AND I ACKNOWLEDGED THE
SAME ON 20th October 1948.

APPROVED: *Geo. W. Winterbotham*
CITY ENGINEER, ROANOKE, VA.

R. D. Dayle
CHAIRMAN OF THE BOARD OF SUPER-
VISORS OF ROANOKE CO. VA.

Paul B. Mathews
SECRETARY OF ROANOKE COUNTY
PLANNING COMMISSION.

NO PERSONS OF ANY RACE OTHER THAN THE CAUCASIAN
RACE SHALL USE OR OCCUPY ANY BUILDING OR ANY LOT,
EXCEPT THAT THIS COVENANT SHALL NOT PREVENT OCCUPANCY
BY DOMESTIC SERVANTS OF A DIFFERENT RACE DOMICILED
WITH AN OWNER OR TENANT.

Note: The location of this
line, as shown herein,
is in agreement with
location as pointed out
on ground by
H. H. Furrow.

128. Line
150. Old H. H. FURROW
FENCE LINE

SIGNED: *Russell Cannaday*
NOTARY PUBLIC
MY COMMISSION EXPIRES 13th November 1950

APPROVED: *Geo. W. Winterbotham*
CITY ENGINEER, ROANOKE, VA.

APPROVED: *R. D. Dayle*
CHAIRMAN OF THE BOARD OF SUPER-
VISORS OF ROANOKE CO. VA.

APPROVED: *Paul B. Mathews*
SECRETARY OF ROANOKE COUNTY
PLANNING COMMISSION.

IN THE CLERKS OFFICE OF THE CIRCUIT COURT FOR
THE COUNTY OF ROANOKE, VA. THIS MAP WAS
PRESENTED ON Oct 25 1948,
AND WITH THE CERTIFICATE OF ACKNOWLEDGMENT
THEETO ANNEXED, ADMITTED TO RECORD
AT 12:00 O'CLOCK M.

TESTE: *Ray A. Brown*
CLERK

"SEARS" PROPERTY

10th 11 12 